



New Post Creek System

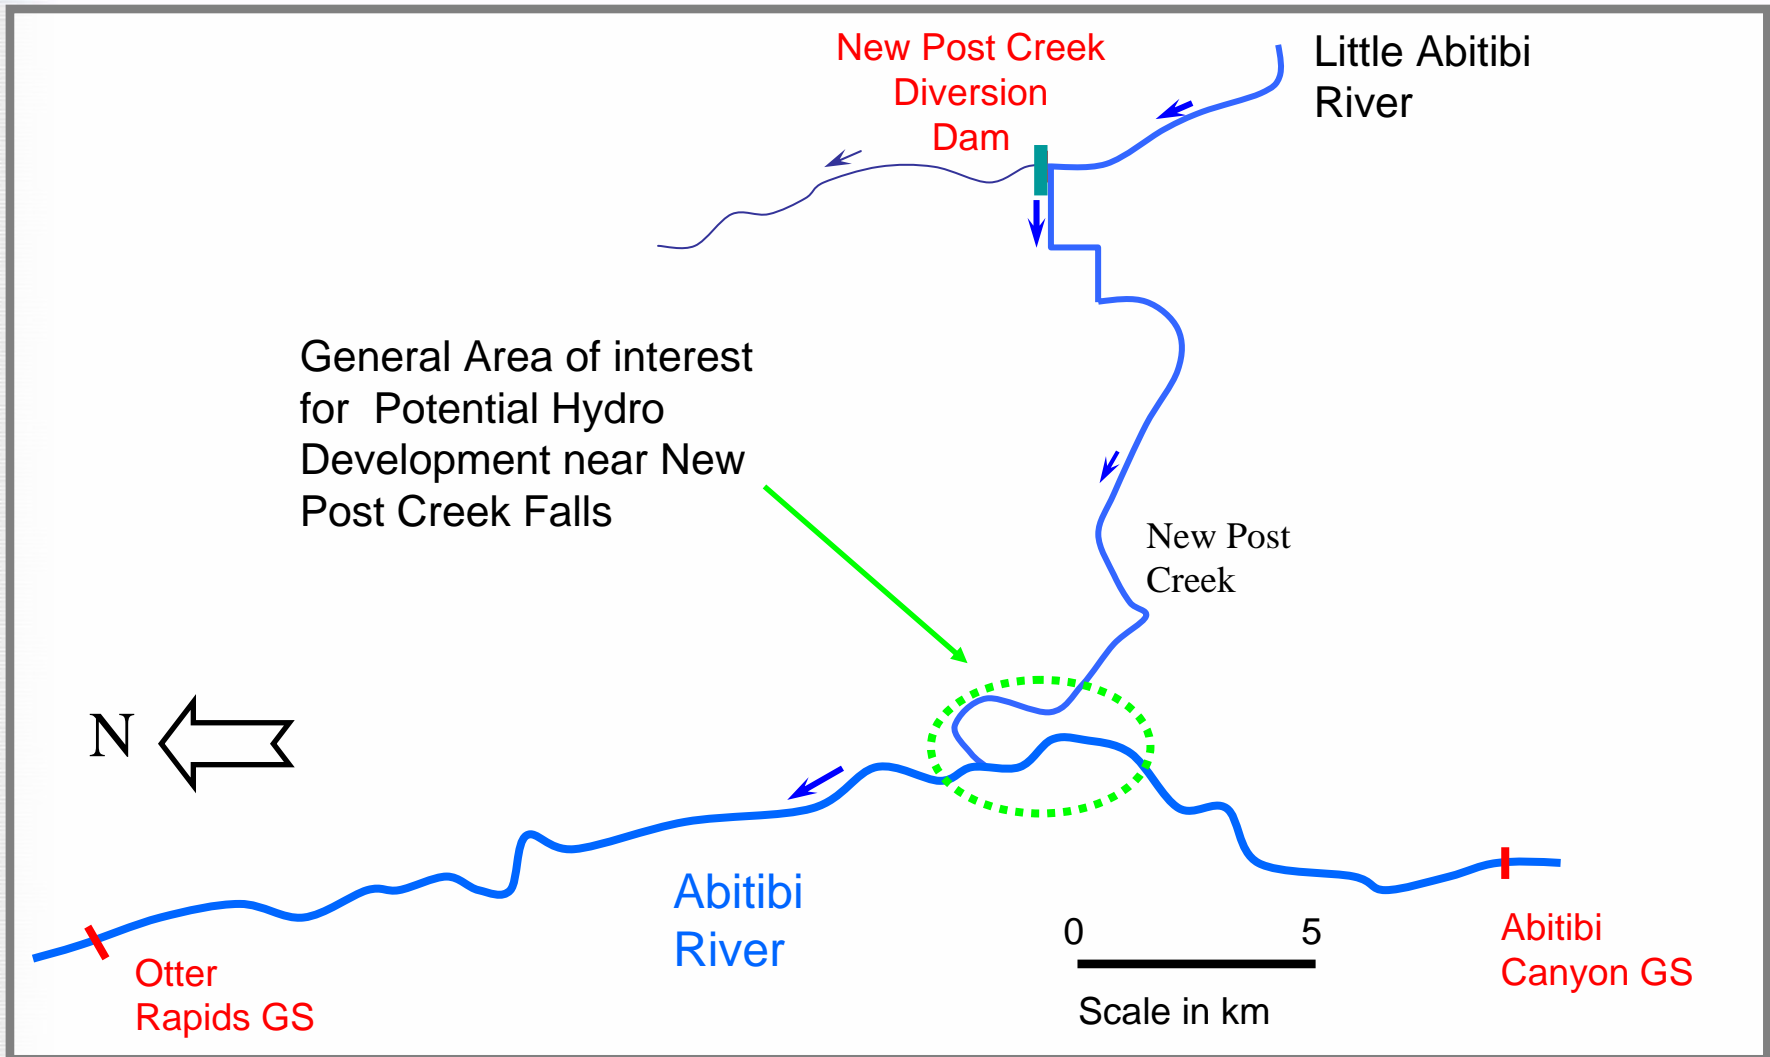


3D Image of the New Post Creek Site

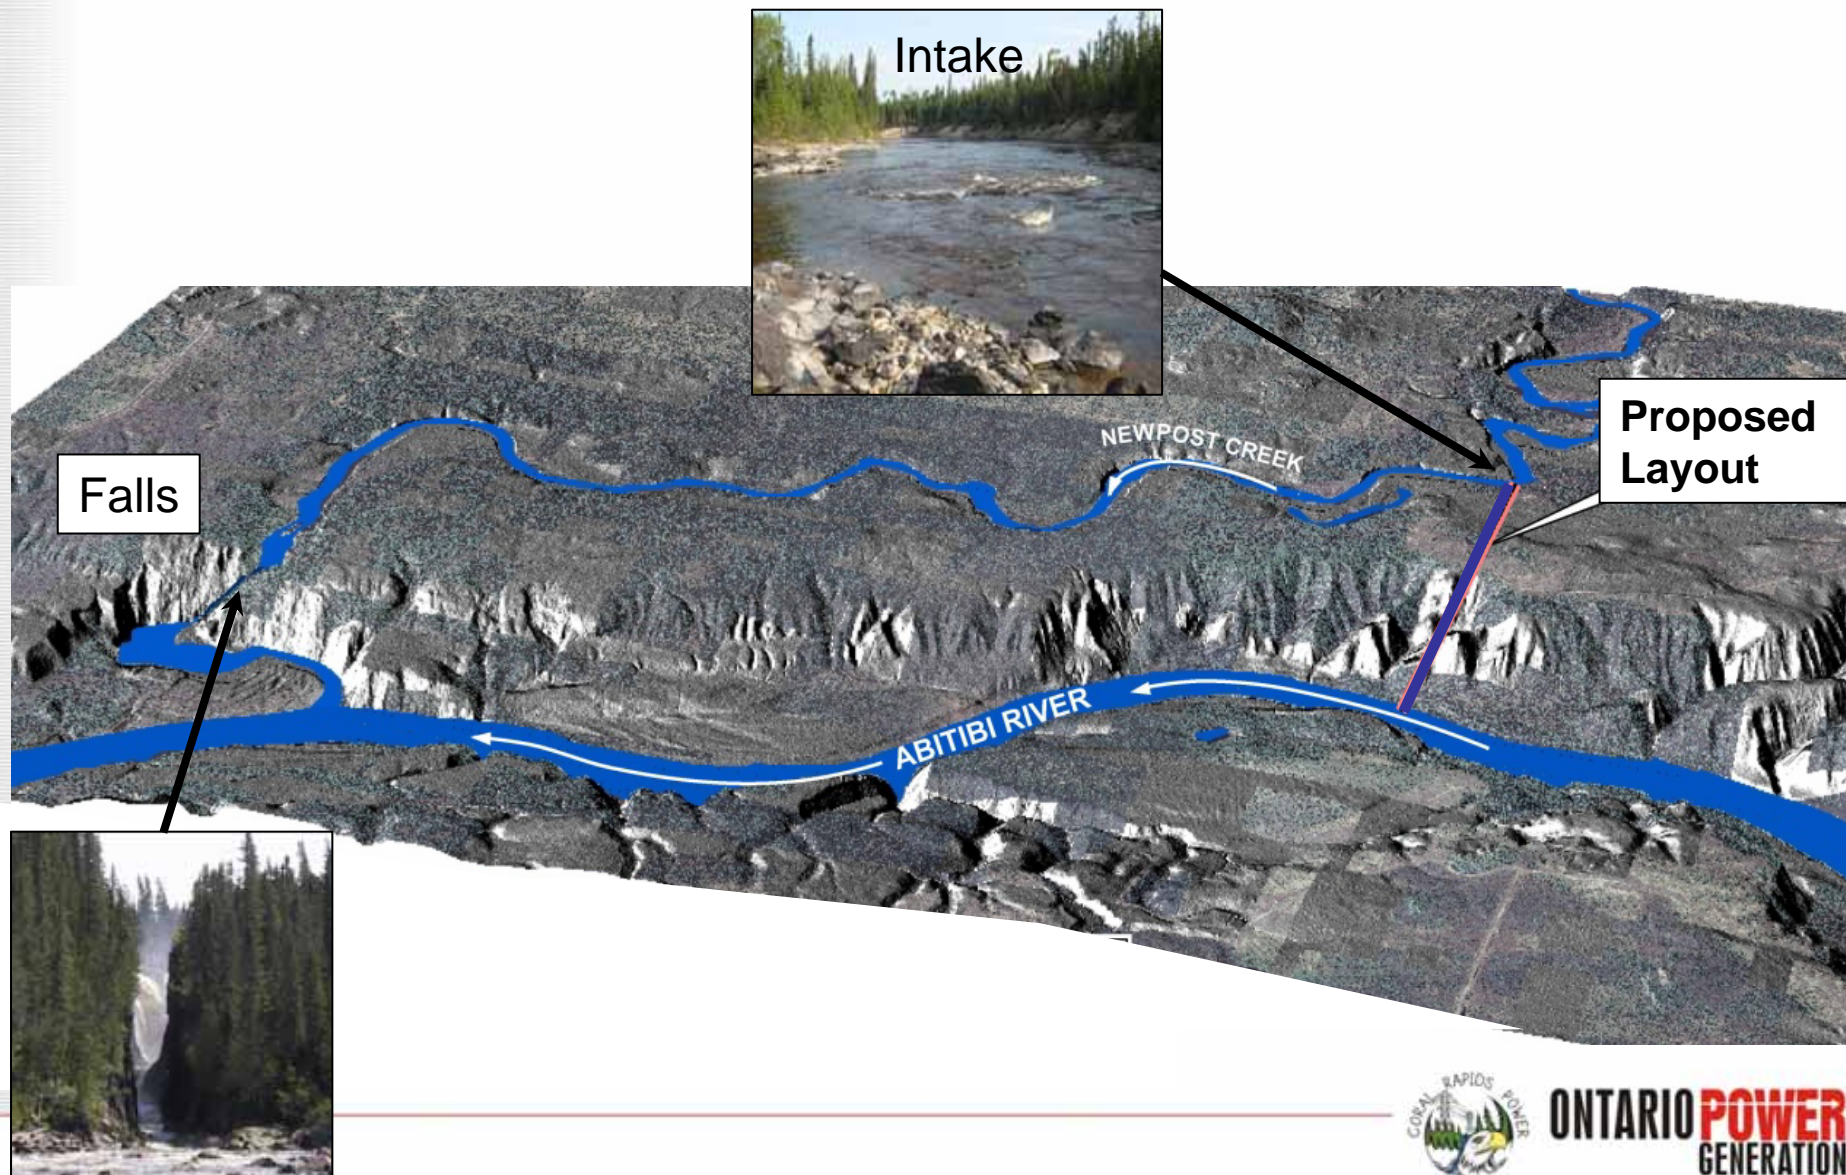

ONTARIO POWER
GENERATION


Generating Station – General Arrangement

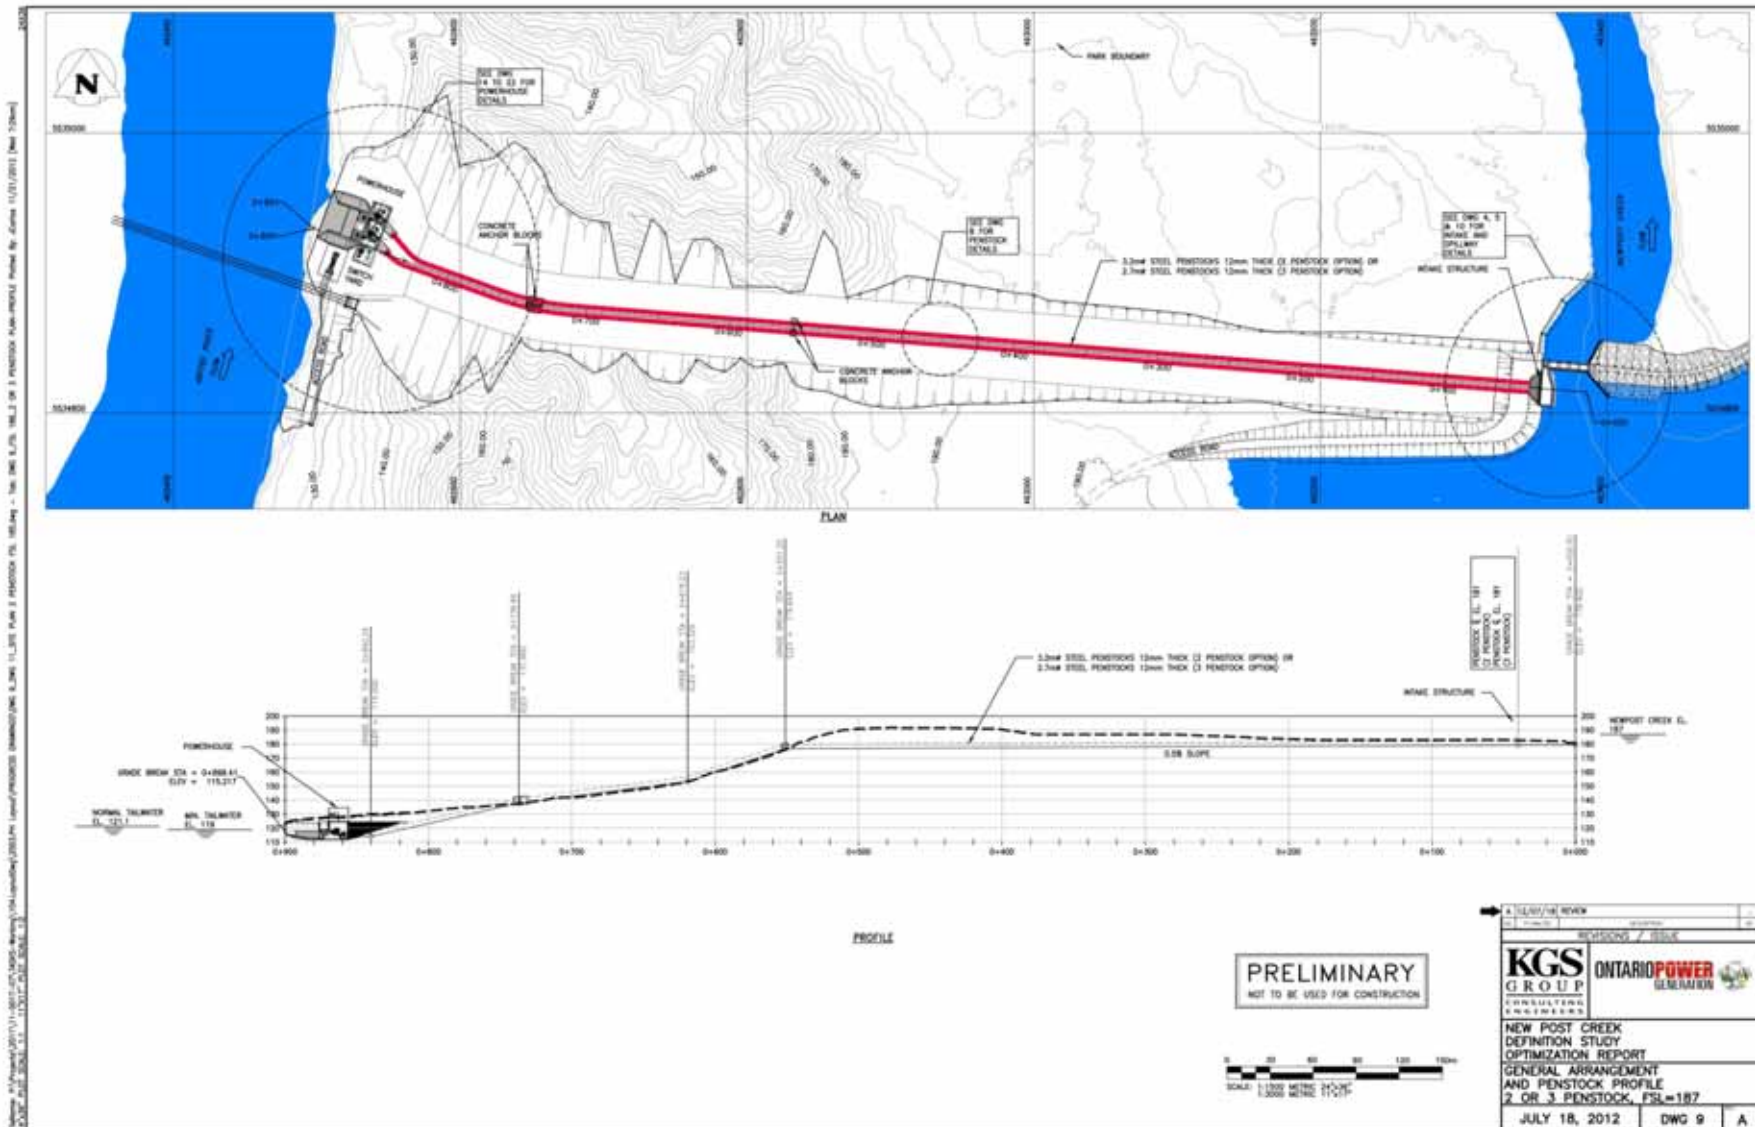

Intake and Spillway – General Arrangement



Proposed Flooding/Forebay

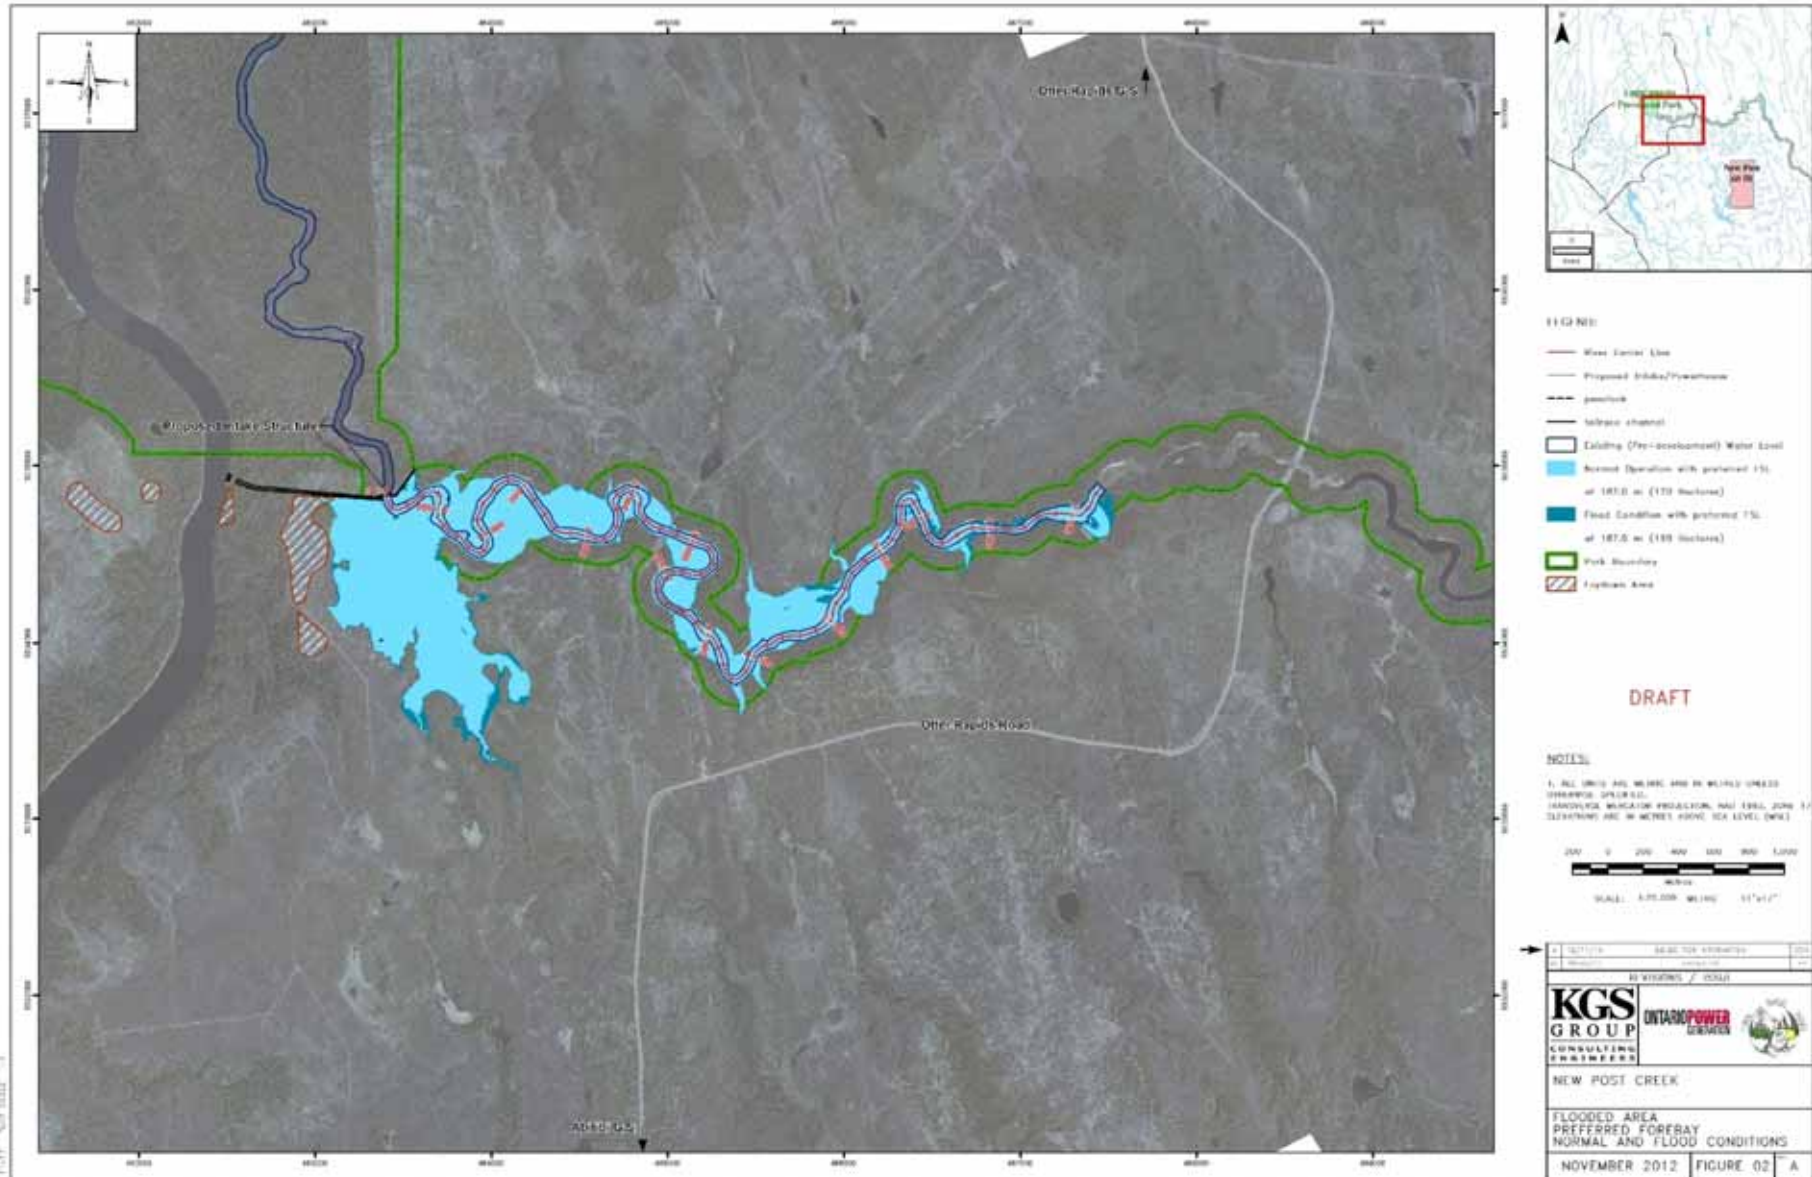

Transmission Line



Lands to be Replaced for Little Abitibi Provincial Park

